
 









**WALL TYPE**

	Party wall Construction
	Solid Brick Wall Construction
	Cavity Wall Construction
	Timber Frame Construction
	Basic Wall (Not Insulated)
	Stone Construction
	Alternative Wall

 


1 3D\_View 1

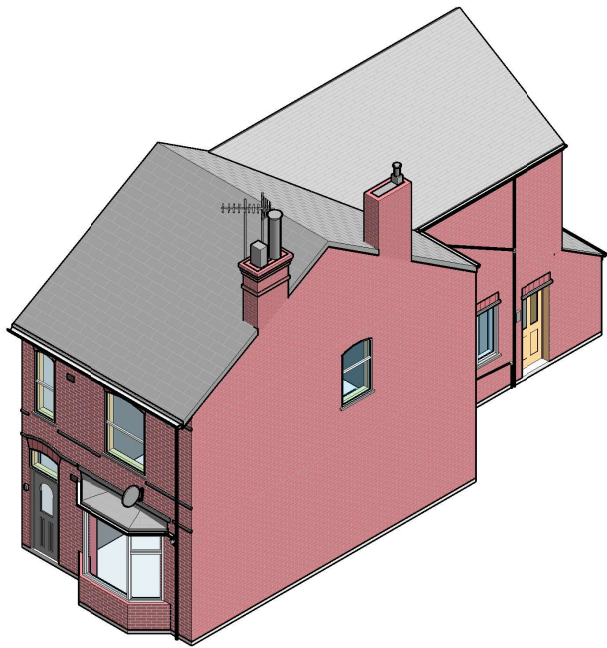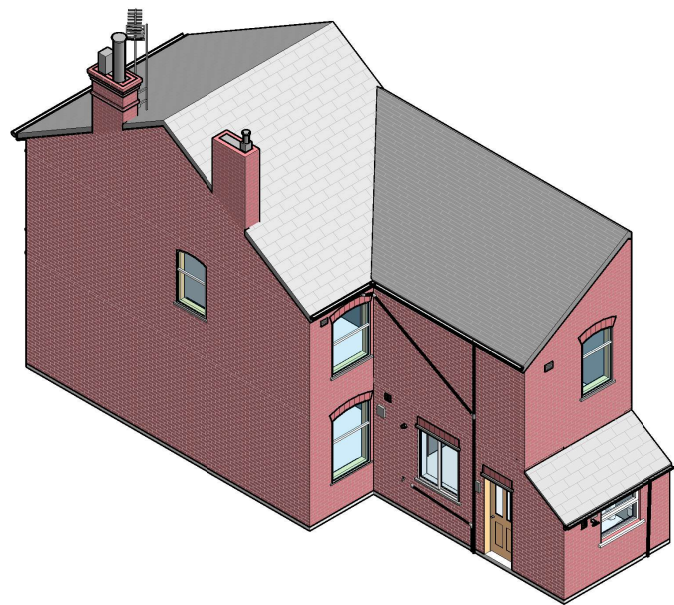

2 3D\_View 2

		Project		
		Postal code		
	Sheet	3D Views	Date	Drawing Number
			18/01/2024	A01

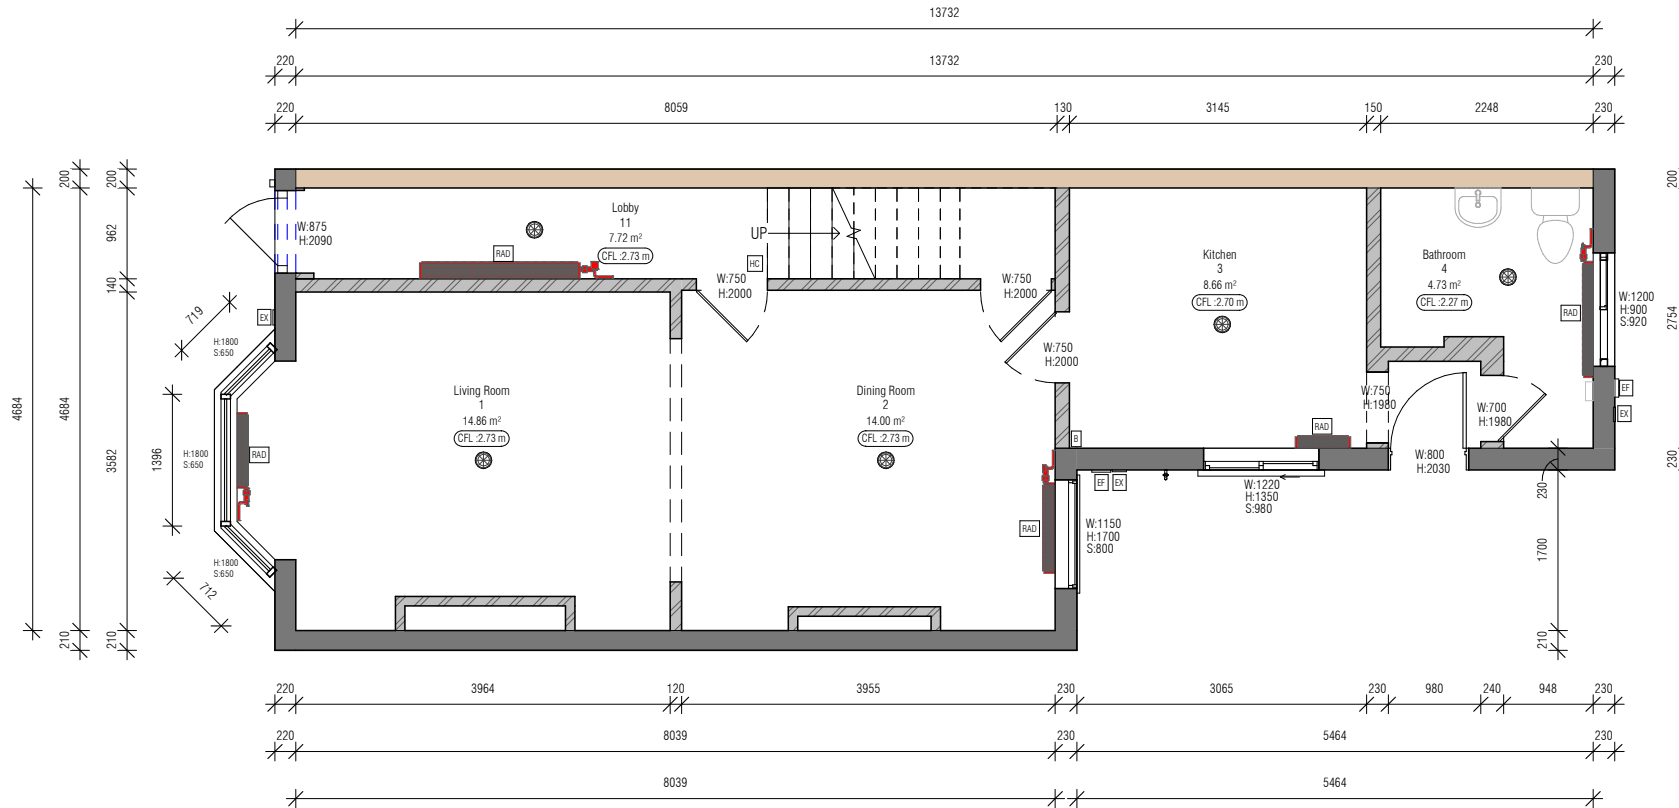


1 01\_Ground Floor  
1 : 50



W : 00	Door Tag's (mm)
H : 00	Width x Height
W : 00	Window Tag's (mm)
H : 00	Width x Height x Sill Height
S : 00	
	Electric Storage Heater
	Radiator
	Electric Meter
	Gas Meter
	Heating Controls
	Consumer Unit
	Boiler
	Extractor Fan
	Programmer
	Secondary heating
	Thermostat Radiator Valve
	Radiator
	Heat Loss Perimeter
	Low Energy Light
	Exhaust Fan
	Gas Meter
	Solid Brick Wall Construction
	Common Solid Wall Construction
	Interior Wall Cut
	Finish Floor Level
	Ceiling Finish Level

Project	
Postal code	
Sheet <b>Ground Floor Plan</b>	Date
	Drawing Number
	18/01/2024
	A02

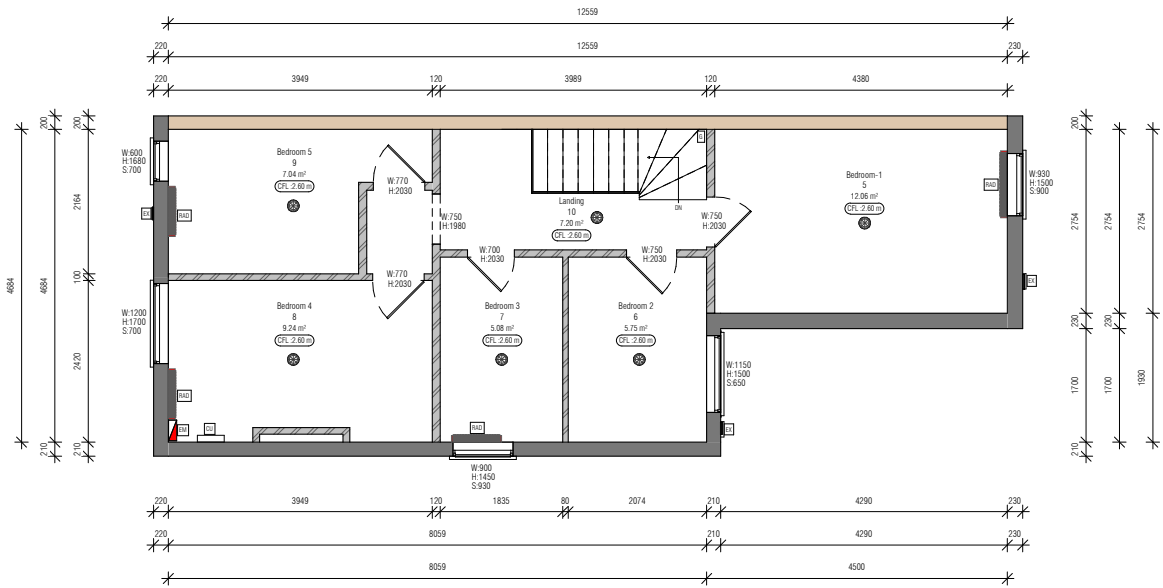


1 02\_First Floor  
1:50

W: 00	Door Tags (mm)
H: 00	Width x Height
W: 00	Window Tags (mm)
H: 00	Width x Height x Sill Height
S: 00	
Legend:	
	Electric Storage Heater
	Radiator
	Electric Meter
	Gas Meter
	Heating Controls
	Consumer Unit
	Boiler
	Extractor Fan
	Programmer
	Secondary Heating
	Thermostat Radiator Valve
	Radiator
	Heat Loss Perimeter
	Low Energy Light
	Exhaust Fan
	Gas Meter
Construction:	
	Solid Brick Wall Construction
	Common Solid Wall Construction
	Interior Wall Cut
	Finish Floor Level
	Ceiling Finish Level



Project	
Postal code	
Date	Drawing Number
18/01/2024	A03
Sheet	First Floor Plan

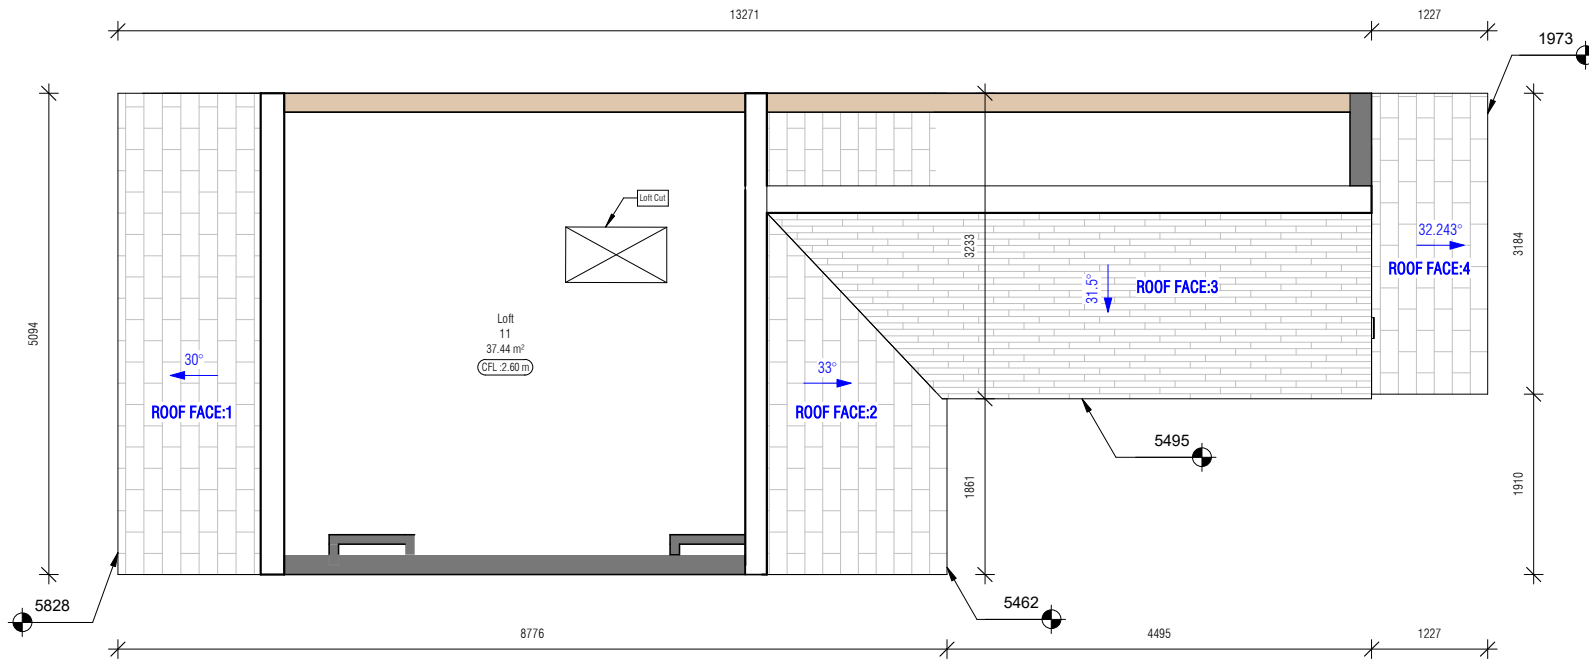

1 03\_Loft Floor  
1 : 50




W : 00	Door Tag's (mm)
H : 00	Width x Height
W : 00	Window Tag's (mm)
H : 00	Width x Height x Sill Height
S : 00	

	Electric Storage Heater
	Radiator
	Electric Meter
	Gas Meter
	Heating Controls
	Consumer Unit
	Boiler
	Extractor Fan
	Programmer
	Secondary heating
	Thermostat Radiator Valve
	Radiator
	Heat Loss Perimeter
	Low Energy Light
	Exhaust Fan
	Gas Meter

	Solid Brick Wall Construction
	Common Solid Wall Construction
	Interior Wall Cut
	Finish Floor Level
	Ceiling Finish Level

Project	
Postal code	
Sheet	Loft Level Plan
Date	18/01/2024
Drawing Number	A04

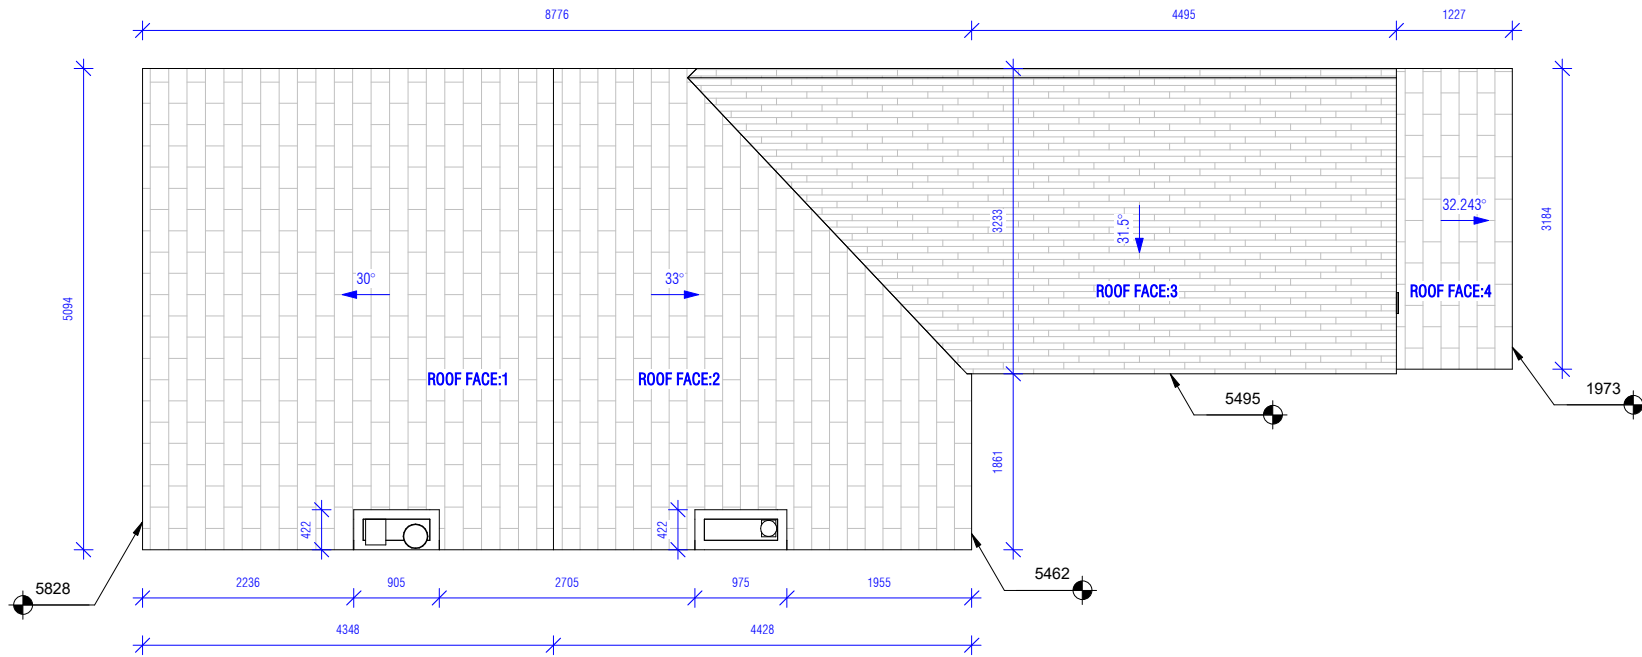

1 04\_Roof Level  
1 : 50



W : 00	Door Tags (mm)
H : 00	Width x Height
W : 00	Window Tags (mm)
H : 00	Width x Height x Sill Height
S : 00	Width x Height x Sill Height
	Electric Storage Heater
	Radiator
	Electric Meter
	Gas Meter
	Heating Controls
	Consumer Unit
	Boiler
	Extractor Fan
	Programmer
	Secondary heating
	Thermostat Radiator Valve
	Radiator
	Heat Loss Perimeter
	Low Energy Light
	Exhaust Fan
	Gas Meter
	Solid Brick Wall Construction
	Common Solid Wall Construction
	Interior Wall Cut
	Finish Floor Level
	Ceiling Finish Level

--

--

Project			
Postal code			
Sheet	Roof Plan	Date	Drawing Number
		18/01/2024	A05



**1** Front View  
1 : 50




**2** Rear Elevation  
1 : 50

**WALL TYPE**

	Party wall Construction
	Solid Brick Wall Construction
	Cavity Wall Construction
	Timber Frame Construction
	Basic Wall (Not Insulated)
	Stone Construction
	Alternative Wall

Project			
Postal code			
Sheet	<b>Elevations</b>	Date	Drawing Number
		18/01/2024	A06

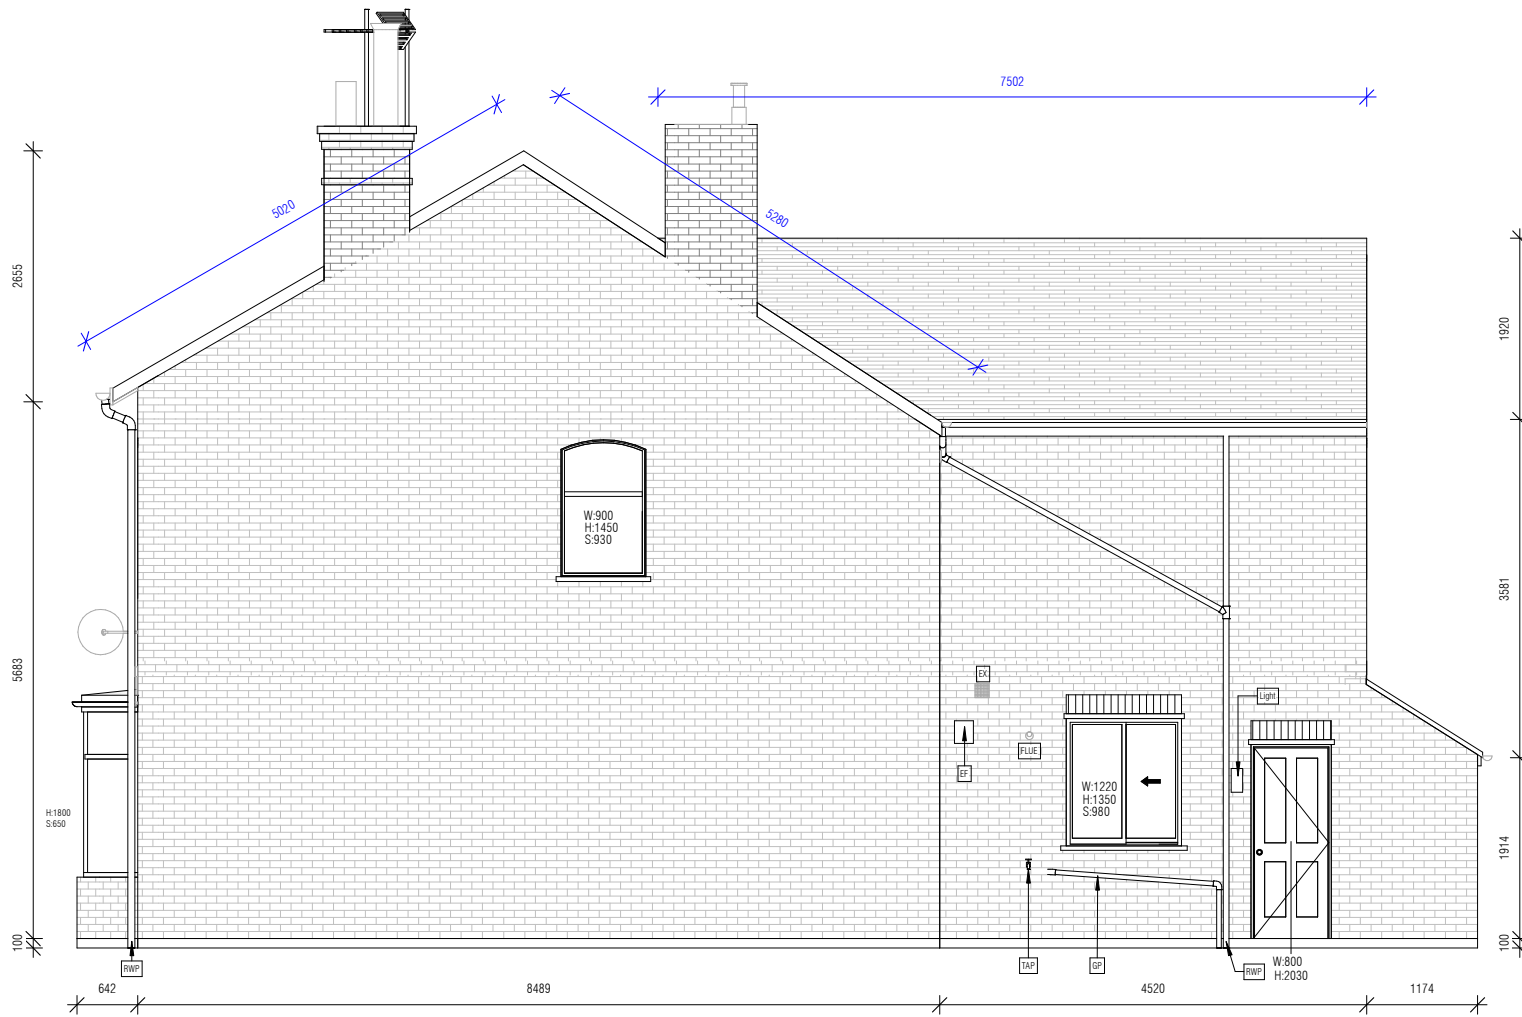

**WALL TYPE**


	Party wall Construction
	Solid Brick Wall Construction
	Cavity Wall Construction
	Timber Frame Construction
	Basic Wall (Not Insulated)
	Stone Construction
	Alternative Wall

**1** Right Side Elevation  
1 : 50

Project			
Postal code			
Sheet	<b>Elevations</b>	Date	Drawing Number
		18/01/2024	A07

**WALL TYPE**

	Party wall Construction
	Solid Brick Wall Construction
	Cavity Wall Construction
	Timber Frame Construction
	Basic Wall (Not Insulated)
	Stone Construction
	Alternative Wall

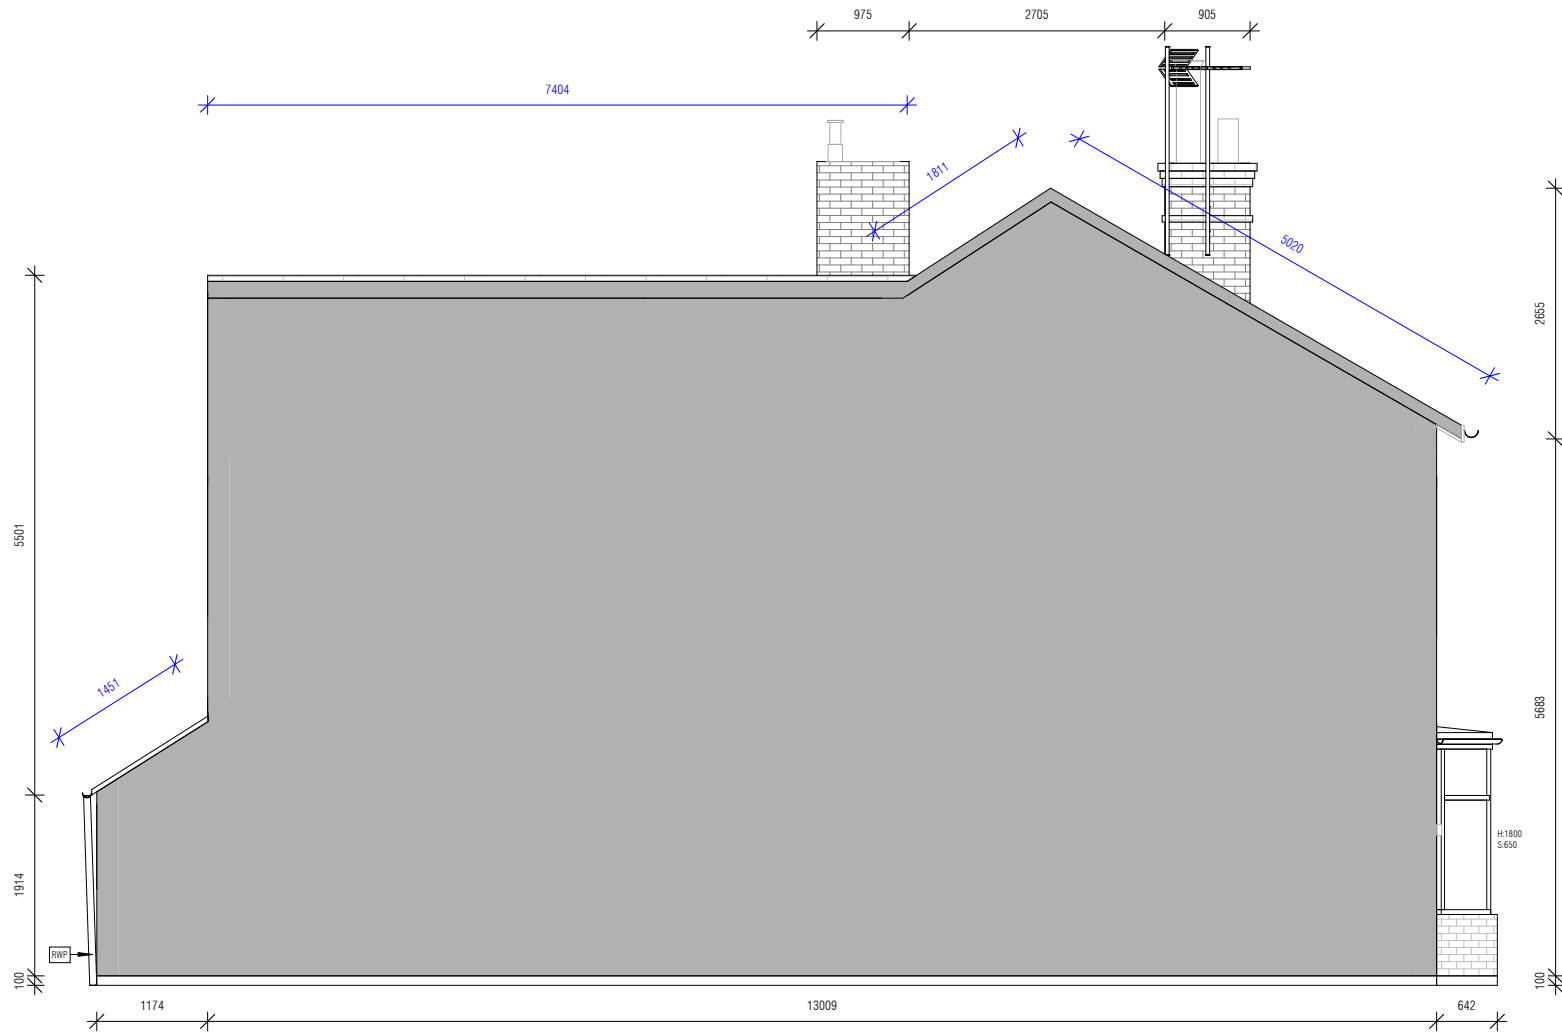

**1** Left Side Elevation  
1 : 50

Project			
Postal code			
Sheet	<b>Elevations</b>	Date	Drawing Number
		18/01/2024	A08