




 

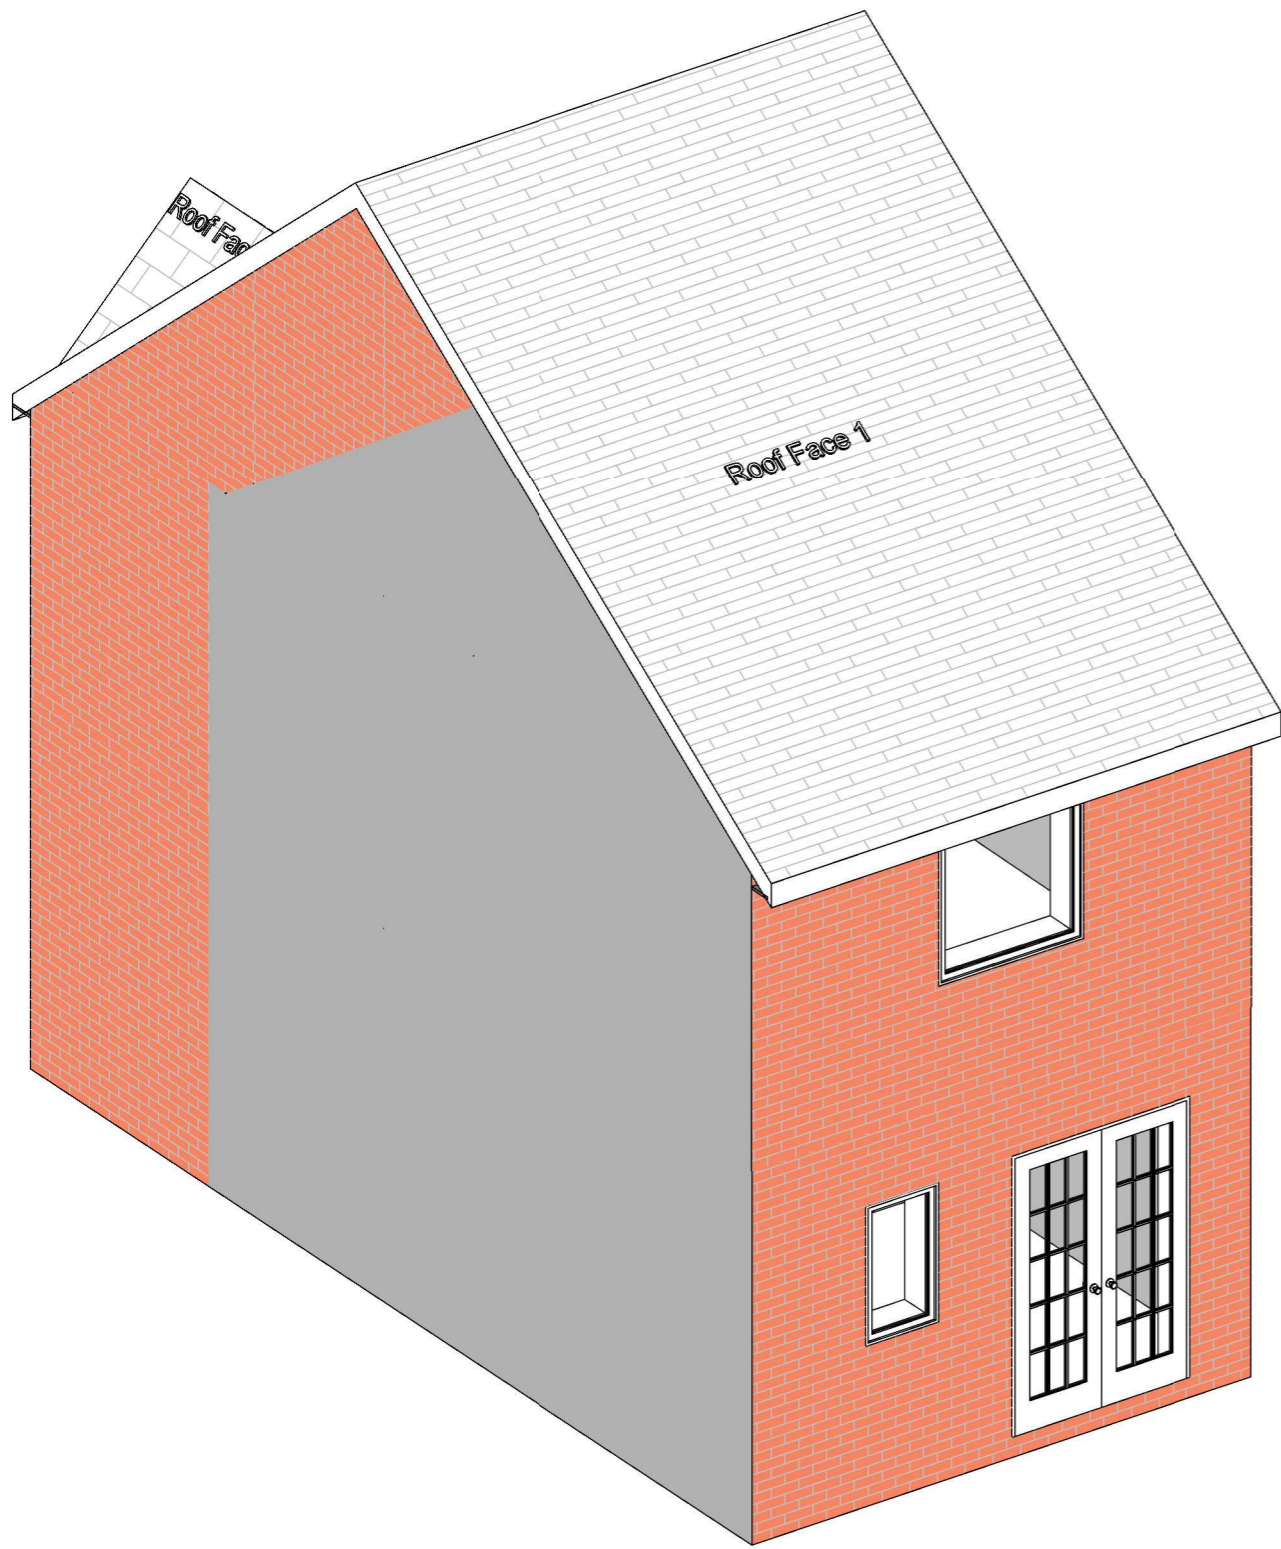
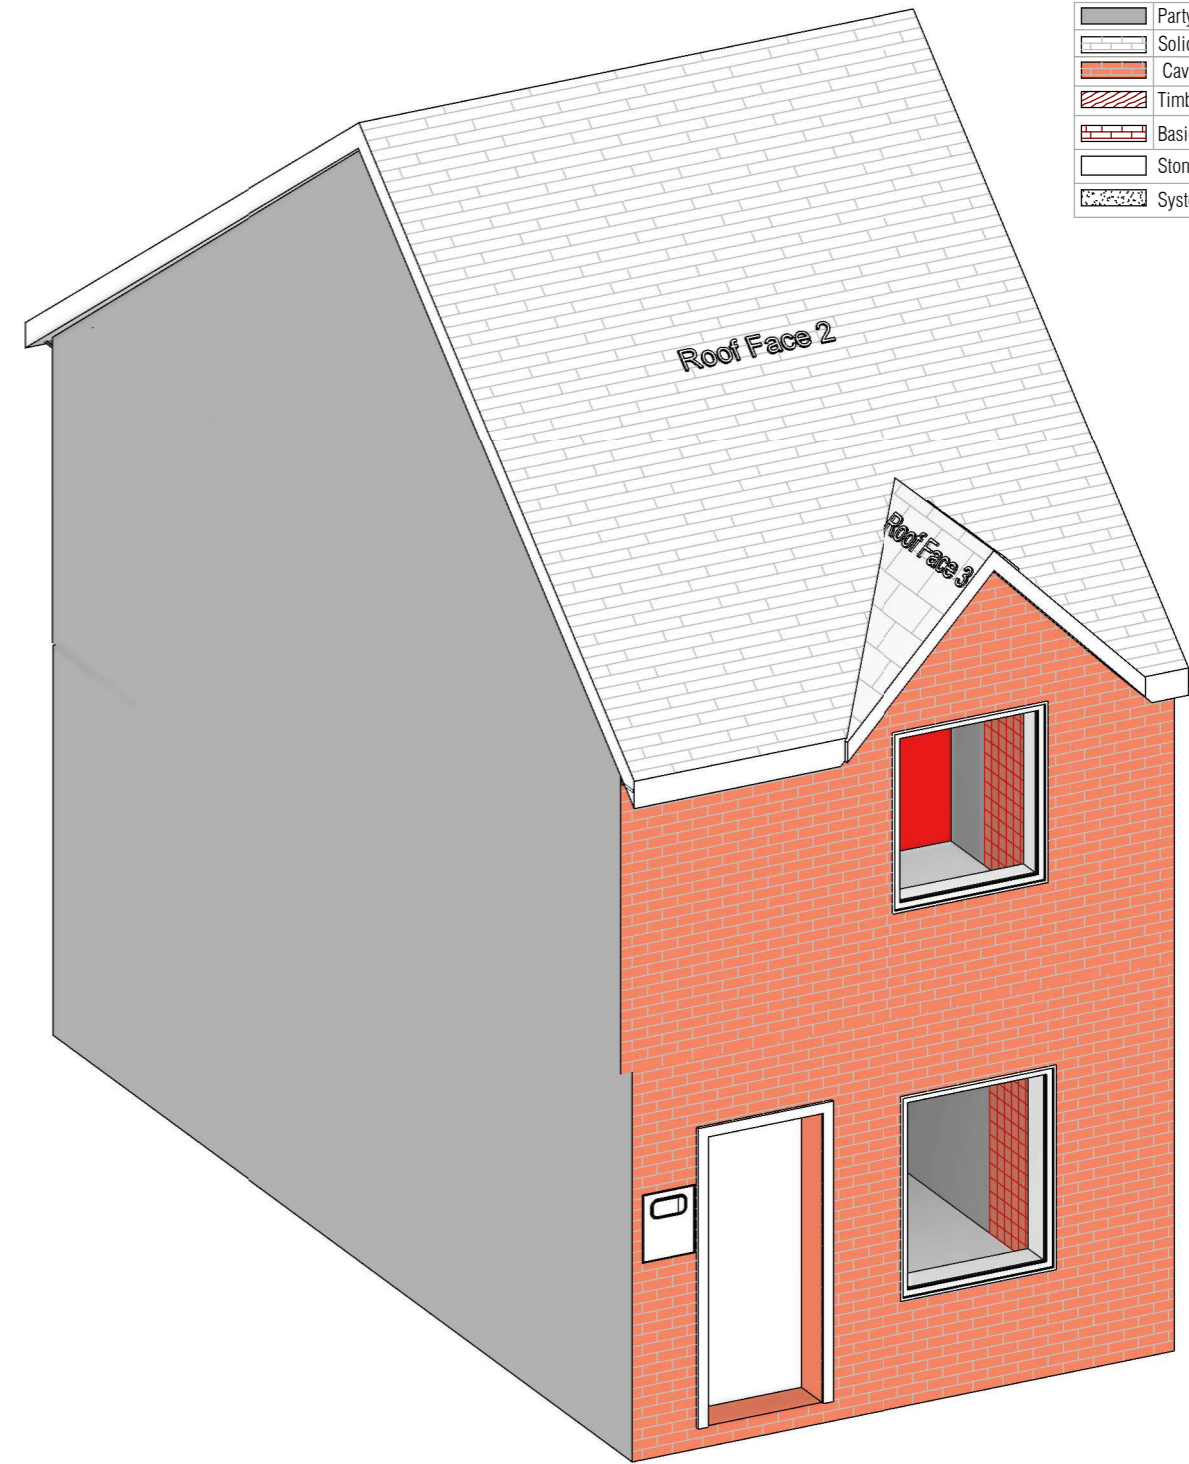


WALL TYPE	
	Party wall Construction
	Solid Brick Wall Construction
	Cavity Wall Construction
	Timber Frame Construction
	Basic Wall (Not Insulated)
	Stone Construction
	System Build




1 3D VIEW\_1




2 3D VIEW\_2



Project	SAMPLE PROPERTY	Client :	
Postal code	XYZ	Date	Drawing Number
Sheet	3D View	02/01/2023	A01

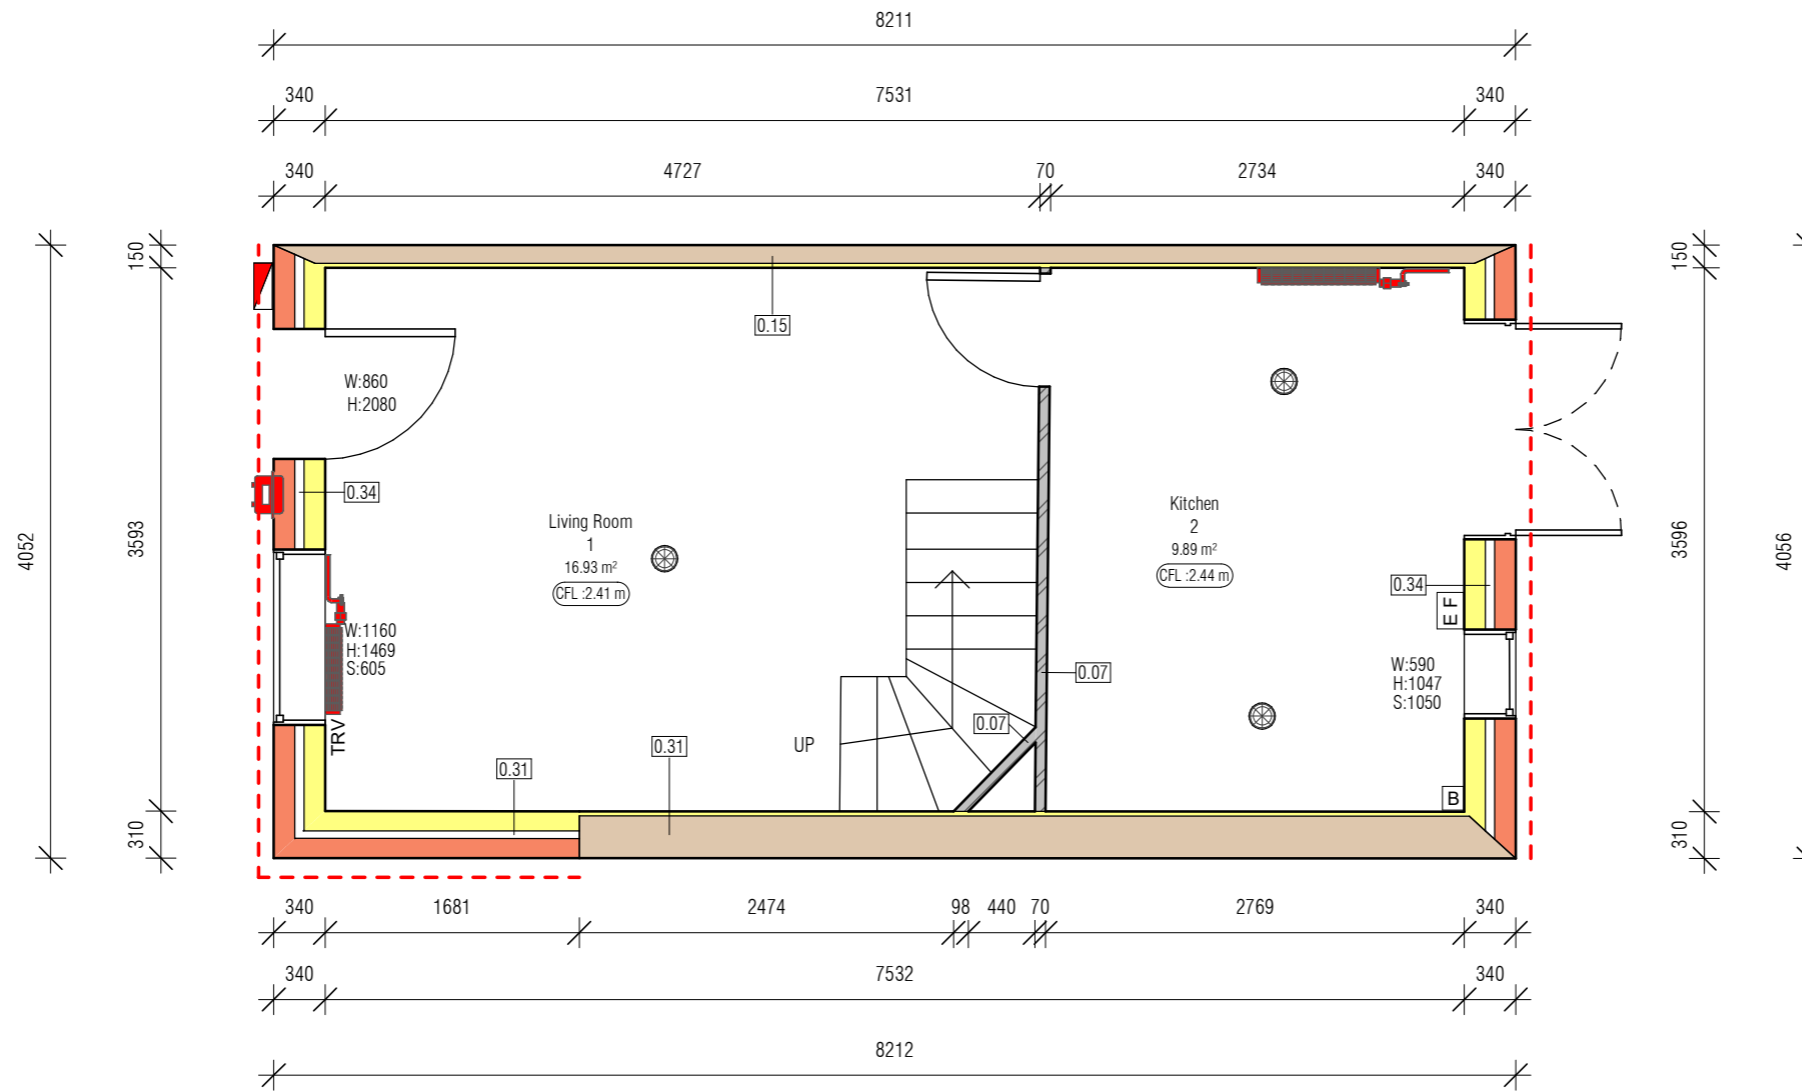

**1** GROUND FLOOR PLAN  
1 : 50

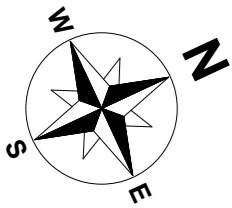


True North Symbol

	Cavity Wall Construction
	Solid Brick Wall Construction
	Party wall Construction
	Interior Wall Cut
	Timber Frame Construction
	Basic Wall (Not Insulated)
	Panel Wall
	System Build
	Stone Construction
	Ceiling Finish Level
	Door Tag's (mm) Width x Height
	Window Tag's (mm) Width x Height x Sill Height
	Single Glazed Window
	Double Glazed Window
	Construction type : Main Building
	Construction type : Extension 1
	Construction type : Extension 2
	Construction type : Extension 3
	Construction type : Extension 4
	Alley Floor
	Exposed Floor
	Electric Storage Heater
	Radiator
	Electric Meter
	Gas Meter
	Wi-Fi
	Heating Controls
	Consumer Unit
	Boiler
	Extractor Fan
	Programmer
	Secondary heating
	Thermostat Radiator Valve
	Alternative Wall
	Heat Loss Perimeter
	Fixed Light
	Low Energy Light
	Room Thermostat
	Hot Water Cylinder




	Wall type	Floor type	Heat Loss Perimeter (M)	Party Wall Perimeter (M)	Alternative walls(M²)	Floor Area (M²)	Ceiling Height (M)
<b>Main Building</b>	Cavity As Built	Solid					
<b>Extension 1</b>	-	-					
<b>Extension 2</b>	-	-					
<b>Extension 3</b>							
<b>Extension 4</b>							

Project	SAMPLE PROPERTY		Client :
Postal code	XYZ	Date	Drawing Number
Sheet	Ground Floor Plan	02/01/2023	A02

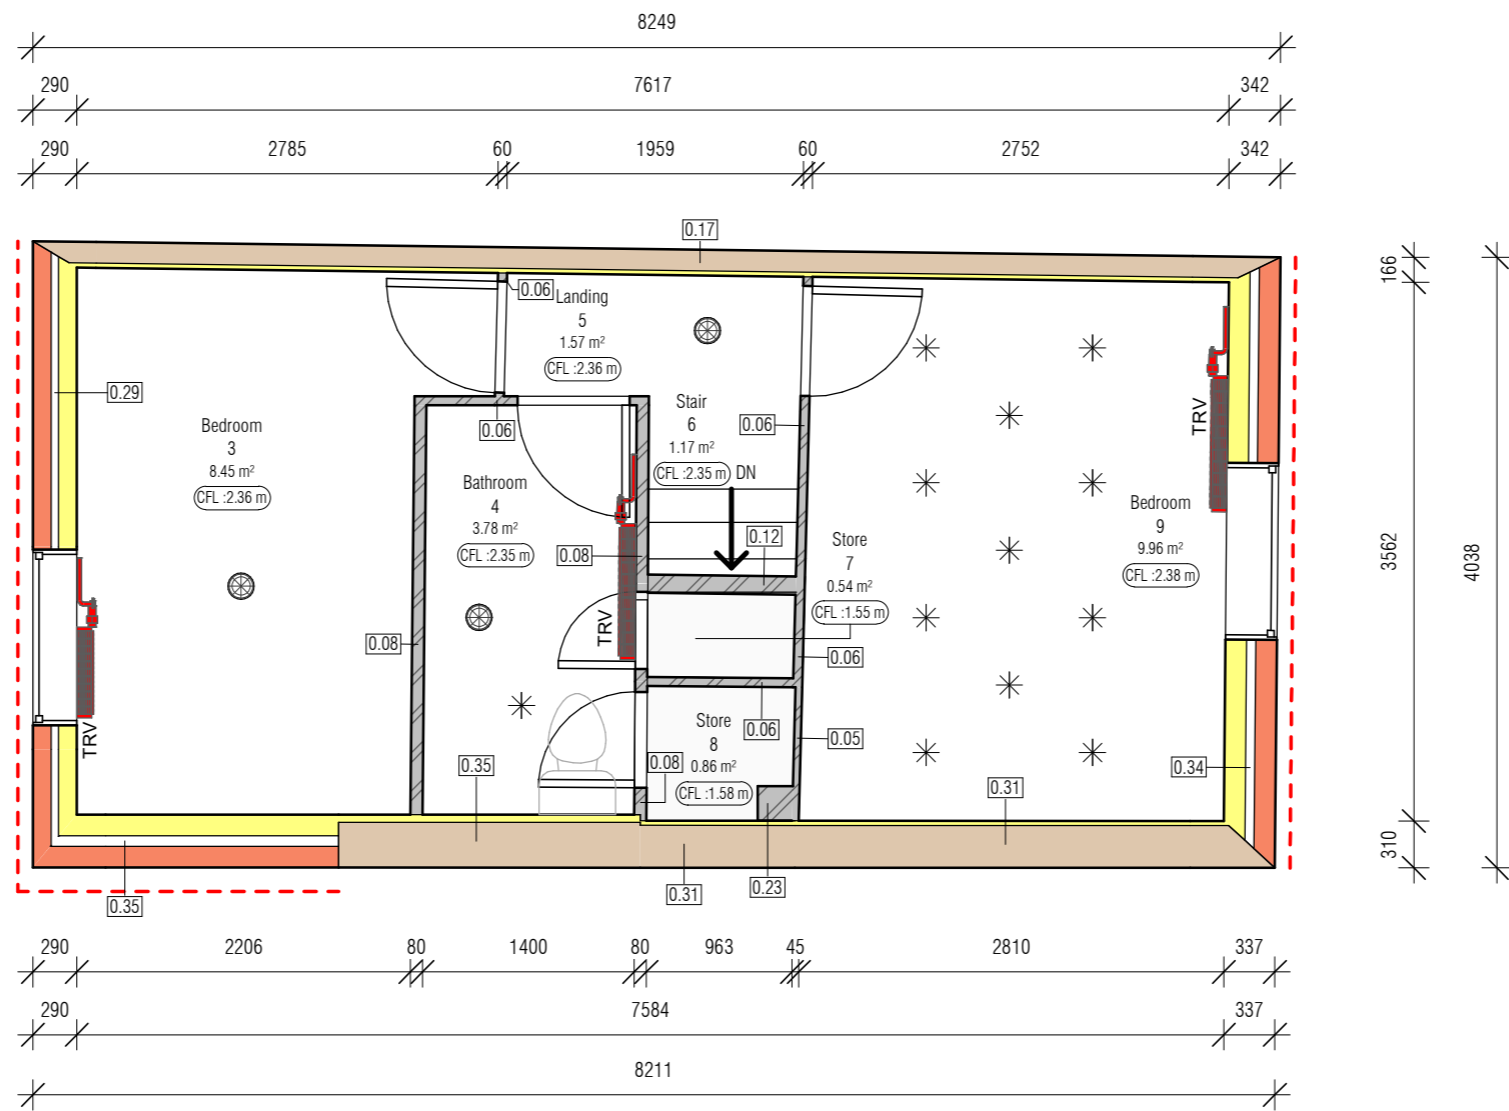

**1** FIRST FLOOR PLAN  
1 : 50

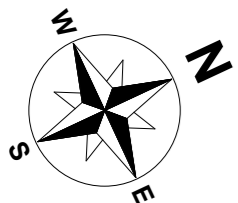

True North Symbol

	Cavity Wall Construction
	Solid Brick Wall Construction
	Party wall Construction
	Interior Wall Cut
	Timber Frame Construction
	Basic Wall (Not Insulated)
	Panel Wall
	System Build
	Stone Construction
	Ceiling Finish Level
W : 00	Door Tag's (mm)
H : 00	Width x Height
W : 00	Window Tag's (mm)
H : 00	Width x Height x Sill Height
S : 00	
SGW	Single Glazed Window
DGW	Double Glazed Window
	Construction type : Main Building
	Construction type : Extension 1
	Construction type : Extension 2
	Construction type : Extension 3
	Construction type : Extension 4
	Alley Floor
	Exposed Floor
	Electric Storage Heater
	Radiator
	Electric Meter
	Gas Meter
	Wi-Fi
	Heating Controls
	Consumer Unit
	Boiler
	Extractor Fan
	Programmer
	Secondary heating
	Thermostat Radiator Valve
	Alternative Wall
	Heat Loss Perimeter
	Fixed Light
	Low Energy Light
	Room Thermostat
	Hot Water Cylinder


**AIM Housing**

	Wall type	Floor type	Heat Loss Perimeter (M)	Party Wall Perimeter (M)	Alternative walls(M²)	Floor Area (M²)	Ceiling Height (M)
Main Building	Cavity As Built	Solid					
Extension 1							
Extension 2							
Extension 3							
Extension 4							


Project SAMPLE PROPERTY  
Postal code XYZ  
Sheet **First Floor Plan**

Client :  
Date 02/01/2023  
Drawing Number A03



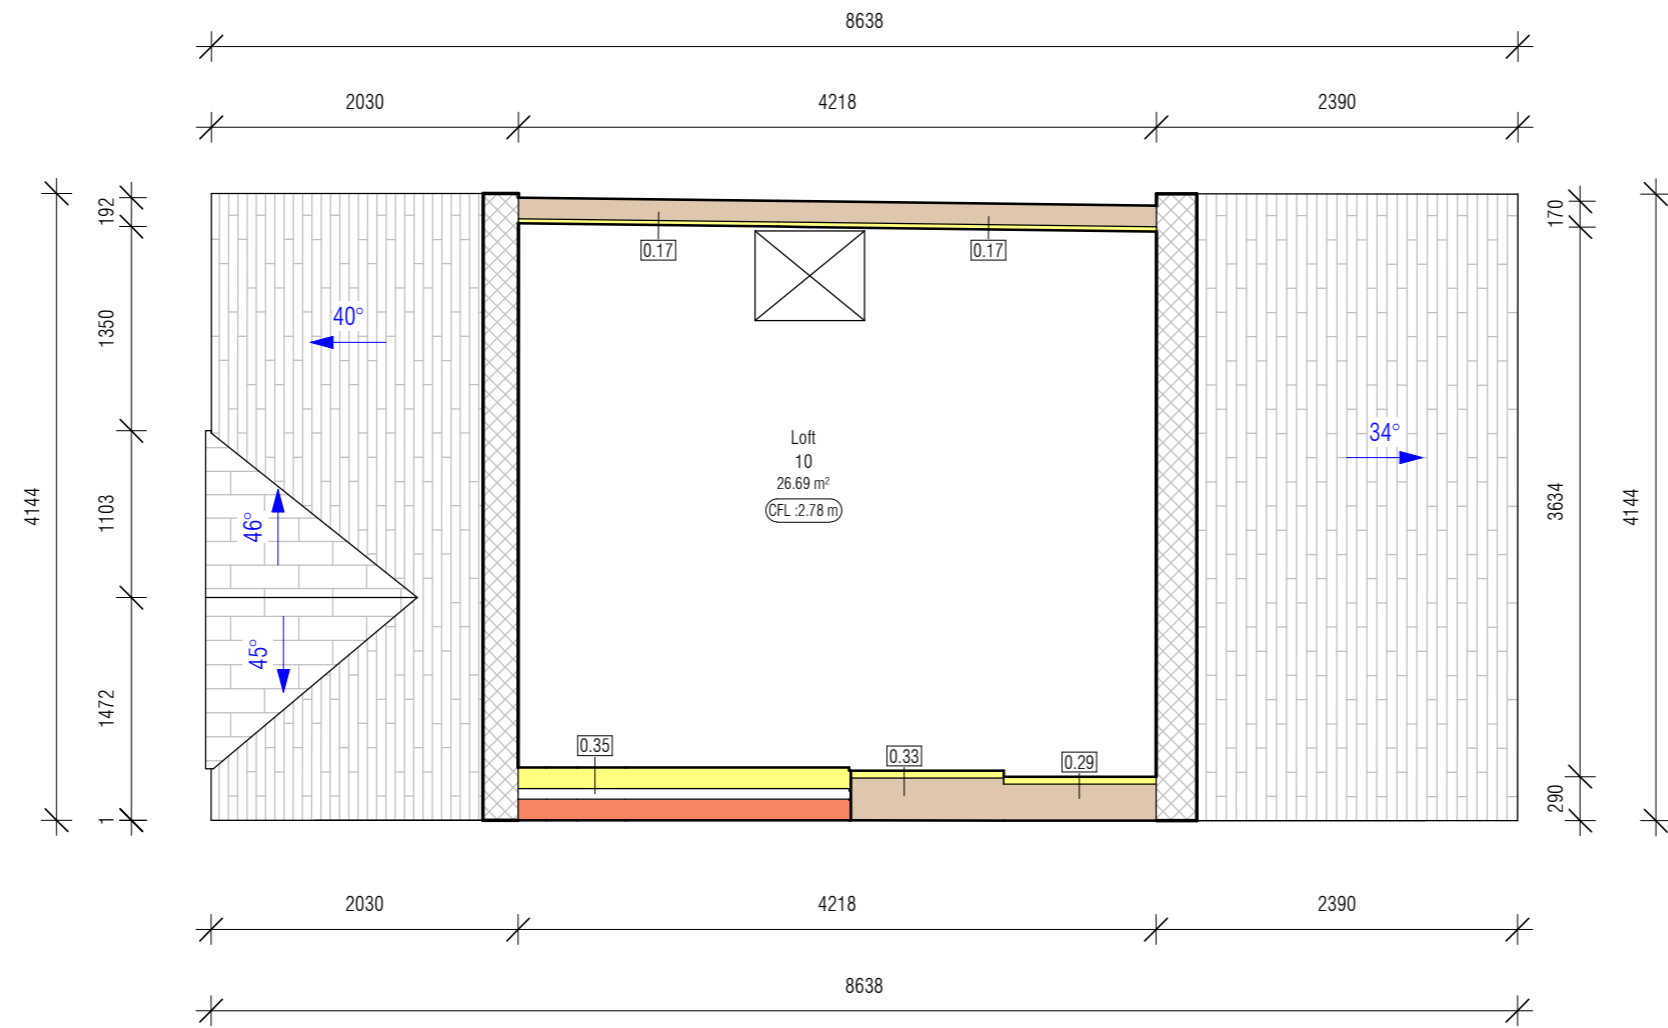

**1** LOFT PLAN  
1 : 50

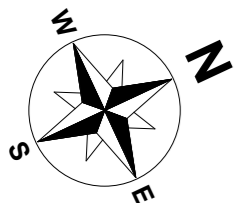


True North Symbol

	Cavity Wall Construction
	Solid Brick Wall Construction
	Party wall Construction
	Interior Wall Cut
	Timber Frame Construction
	Basic Wall (Not Insulated)
	Panel Wall
	System Build
	Stone Construction
	Ceiling Finish Level
W : 00	Door Tag's (mm)
H : 00	Width x Height
W : 00	Window Tag's (mm)
H : 00	Width x Height x Sill Height
S : 00	Width x Height x Sill Height
SGW	Single Glazed Window
DGW	Double Glazed Window
	Construction type : Main Building
	Construction type : Extension 1
	Construction type : Extension 2
	Construction type : Extension 3
	Construction type : Extension 4
	Alley Floor
	Exposed Floor
	Electric Storage Heater
	Radiator
	Electric Meter
	Gas Meter
	Wi-Fi
	Heating Controls
	Consumer Unit
	Boiler
	Extractor Fan
	Programmer
	Secondary heating
	Thermostat Radiator Valve
	Alternative Wall
	Heat Loss Perimeter
	Fixed Light
	Low Energy Light
	Room Thermostat
	Hot Water Cylinder




	Wall type	Floor type	Heat Loss Perimeter (M)	Party Wall Perimeter (M)	Alternative walls(M²)	Floor Area (M²)	Ceiling Height (M)
Main Building	Cavity As Built	Solid					
Extension 1							
Extension 2							
Extension 3							
Extension 4							

Project	SAMPLE PROPERTY		Client :
Postal code	XYZ	Date	Drawing Number
Sheet	Loft Plan		02/01/2023 A04

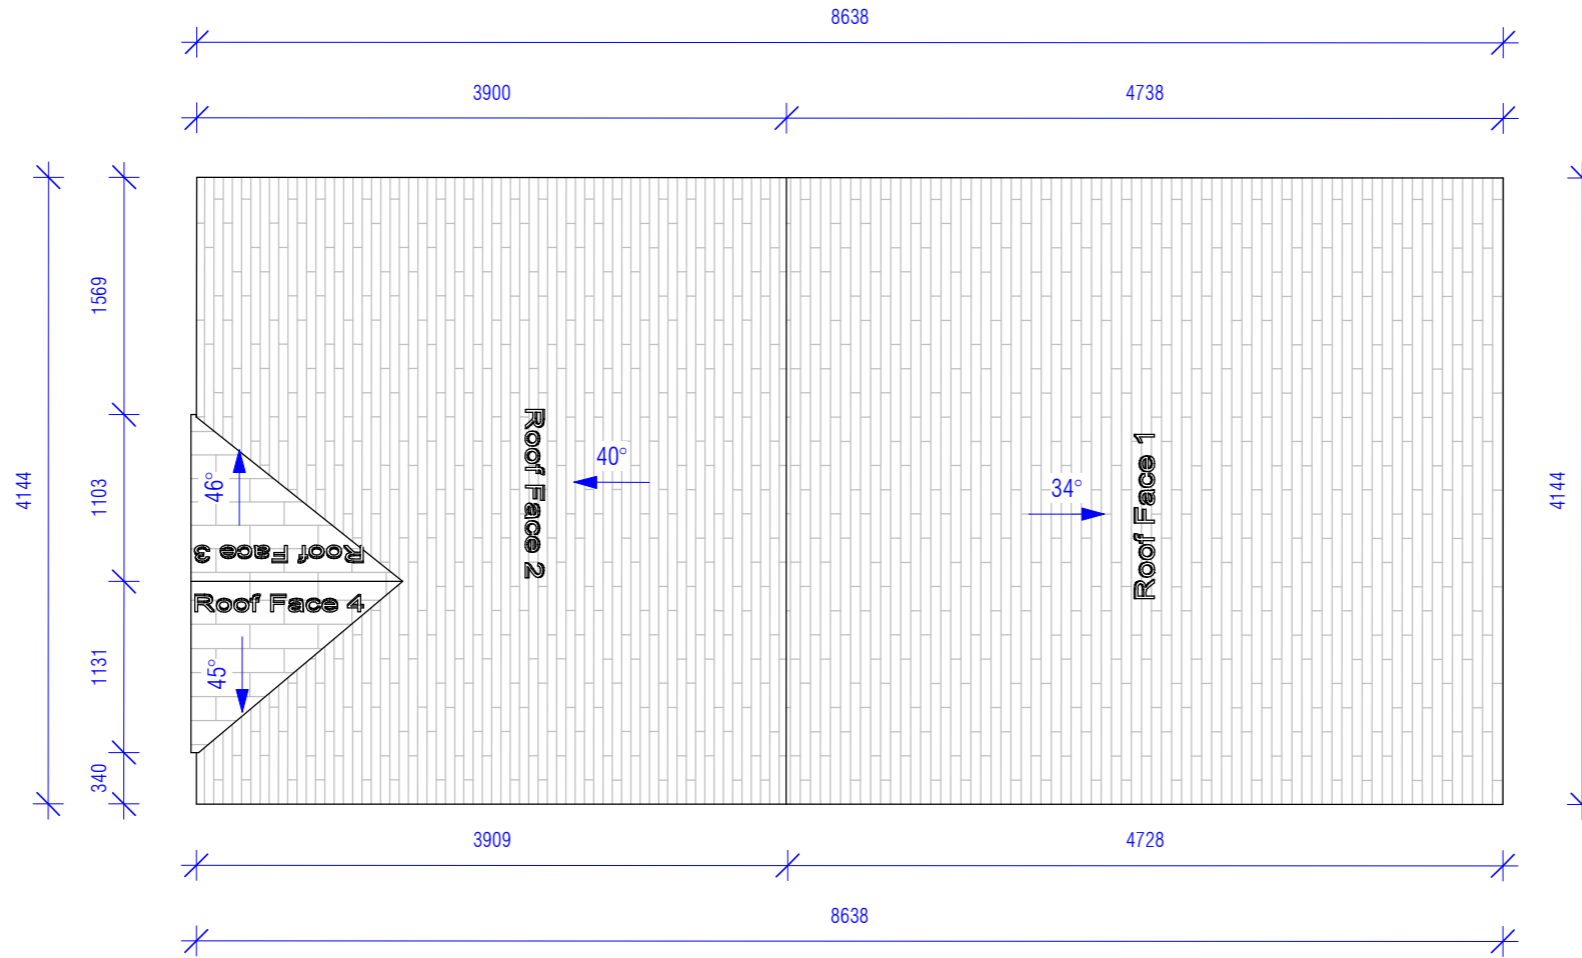

**1** ROOF PLAN  
1 : 50

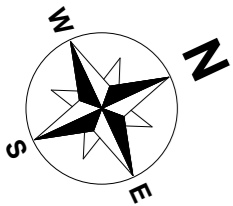


True North Symbol



Project	SAMPLE PROPERTY	Client :	
Postal code	XYZ	Date	Drawing Number
Sheet	Roof Plan	02/01/2023	A05

**WALL TYPE**

	Party wall Construction
	Solid Brick Wall Construction
	Cavity Wall Construction
	Timber Frame Construction
	Basic Wall (Not Insulated)
	Stone Construction
	System Build

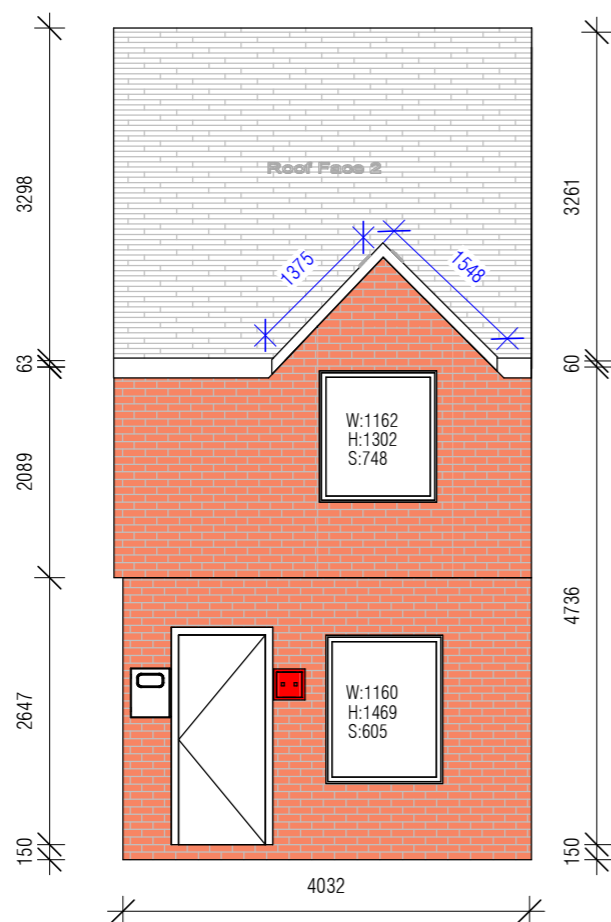

**1 FRONT ELEVATION**  
1 : 75




**2 REAR ELEVATION**  
1 : 75




Project	SAMPLE PROPERTY	Client :	
Postal code	XYZ	Date	Drawing Number
Sheet	<b>Elevations</b>	02/01/2023	A06

**WALL TYPE**

	Party wall Construction
	Solid Brick Wall Construction
	Cavity Wall Construction
	Timber Frame Construction
	Basic Wall (Not Insulated)
	Stone Construction
	System Build

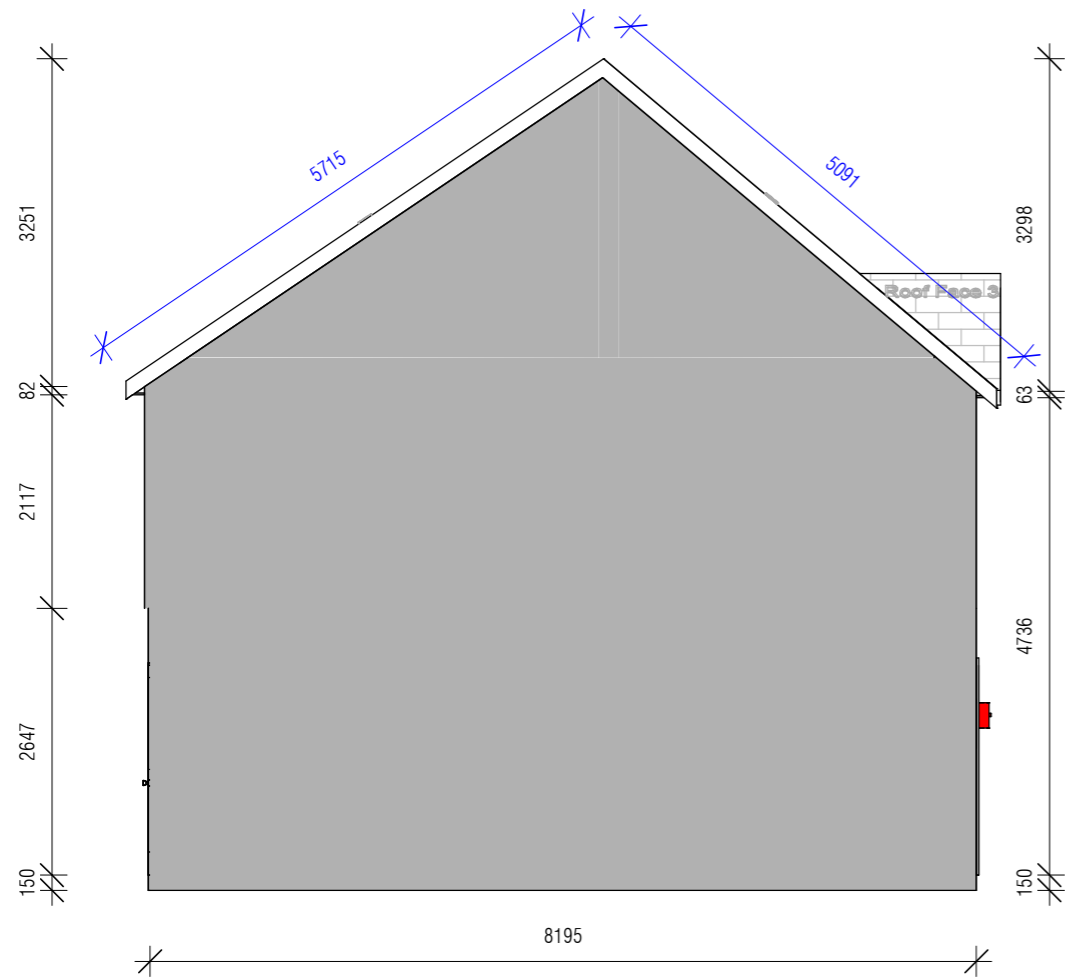

**1** RIGHT ELEVATION  
1 : 75

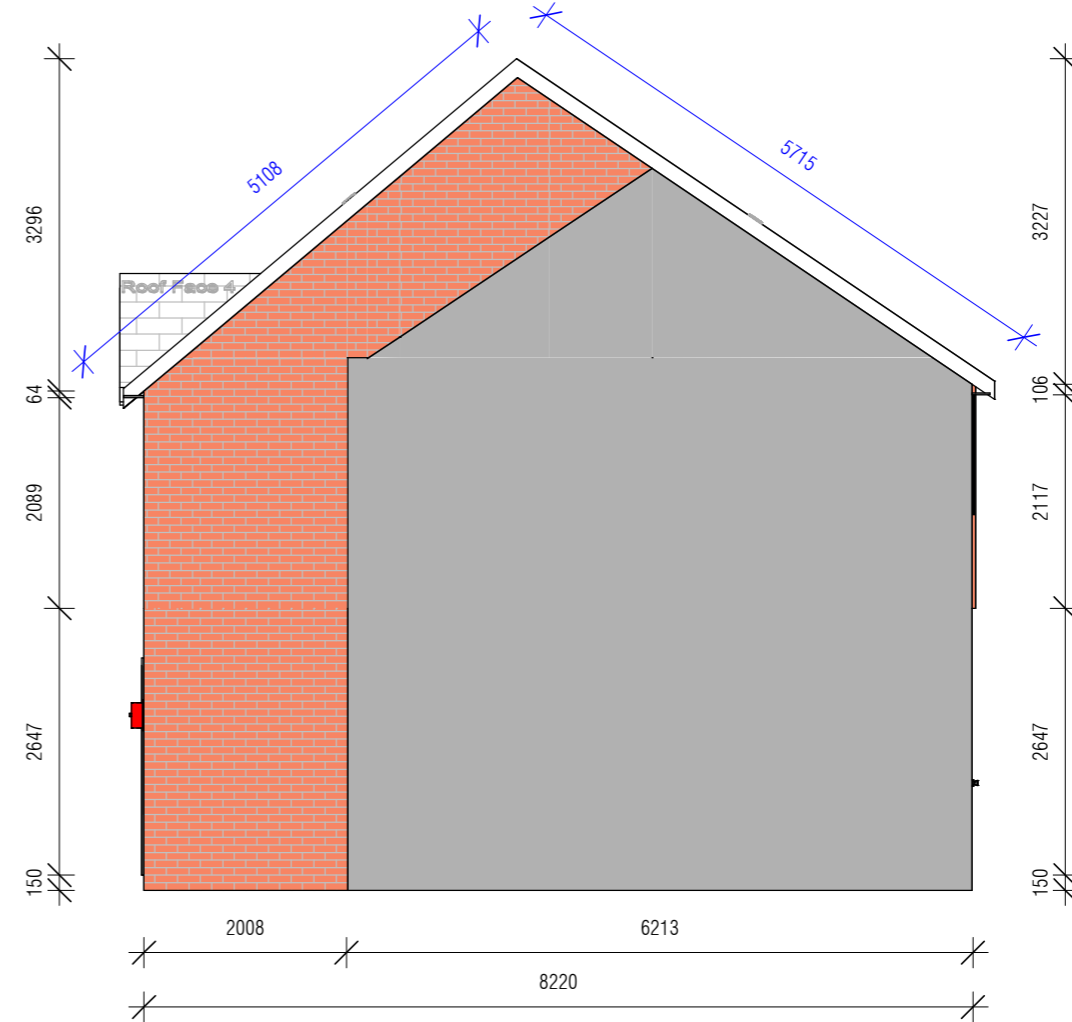

**2** LEFT ELEVATION  
1 : 75



Project	SAMPLE PROPERTY	Client :	
Postal code	XYZ	Date	Drawing Number
Sheet	<b>Elevations</b>	02/01/2023	A07