


1 3D VIEW_1

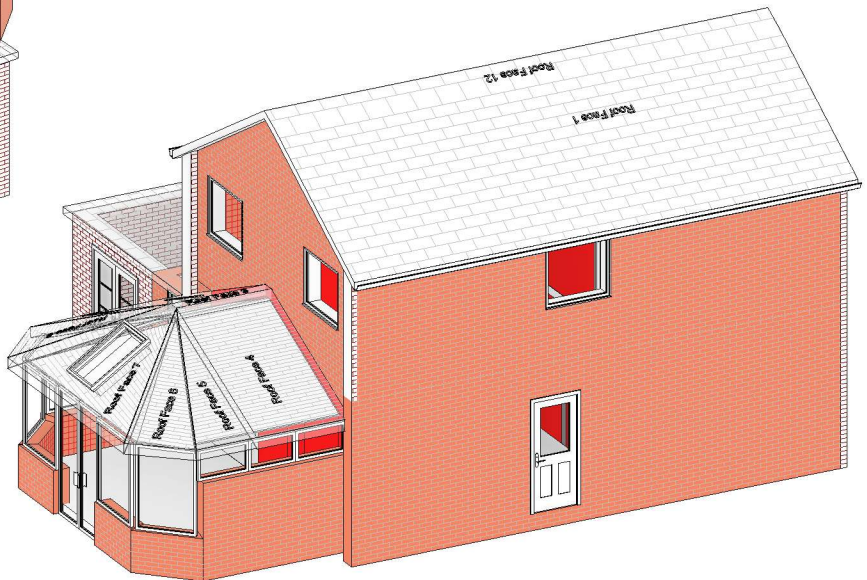

2 3D VIEW_2


WALL TYPE

	Party wall Construction
	Solid Brick Wall Construction
	Cavity Wall Construction
	Timber Frame Construction
	Basic Wall (Not Insulated)
	Stone Construction
	System Build



AIM Housing

Project	Client :	
Postal code	Date	Drawing Number
Sheet 3D View	18/11/2022	A01

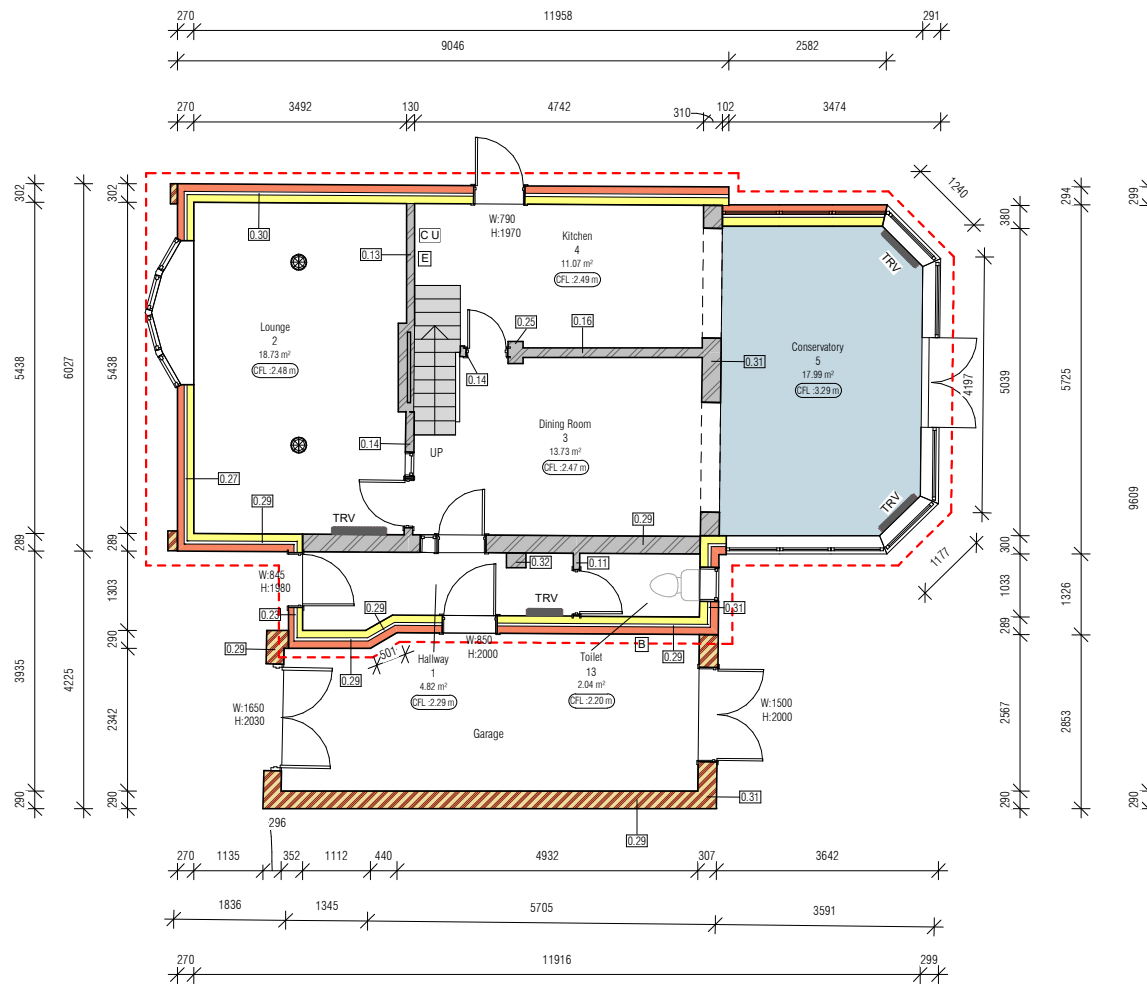

	Cavity Wall Construction
	Solid Brick Wall Construction
	Party wall Construction
	Interior Wall Cut
	Timber Frame Construction
	Basic Wall (Not Insulated)
	Panel Wall
	System Build
	Stone Construction
	Ceiling Finish Level
	W: 00 H: 00 Width x Height
	W: 00 H: 00 S: 00 Width x Height x Sill Height
	SGW Single Glazed Window
	DGW Double Glazed Window
	Construction type: Main Building
	Construction type: Extension 1
	Construction type: Extension 2
	Construction type: Extension 3
	Construction type: Extension 4
	Alley Floor
	Exposed Floor
	Electric Storage Heater
	Radiator
	Electric Meter
	Gas Meter
	Wi-Fi
	H C Heating Controls
	C U Consumer Unit
	B Boiler
	E F Extractor Fan
	PROG Programmer
	S H Secondary heating
	TRV Thermostat Radiator Valve
	TTTTTT Alternative Wall
	Heat Loss Perimeter
	Fixed Light
	Low Energy Light
	Room Thermostat
	(HW) Hot Water Cylinder



True North Symbol


1 GROUND FLOOR PLAN

1 : 75



	Wall type	Floor type	Heat Loss Perimeter (M)	Party Wall Perimeter (M)	Alternative walls(M²)	Floor Area (M²)	Ceiling Height (M)
Main Building	Cavity as Built	Solid					
Extension 1	Cavity as Built	Solid					
Extension 2							
Extension 3							
Extension 4							

Project	Client :	
Postal code	Date	Drawing Number
Sheet Ground Floor Plan	18/11/2022	A02

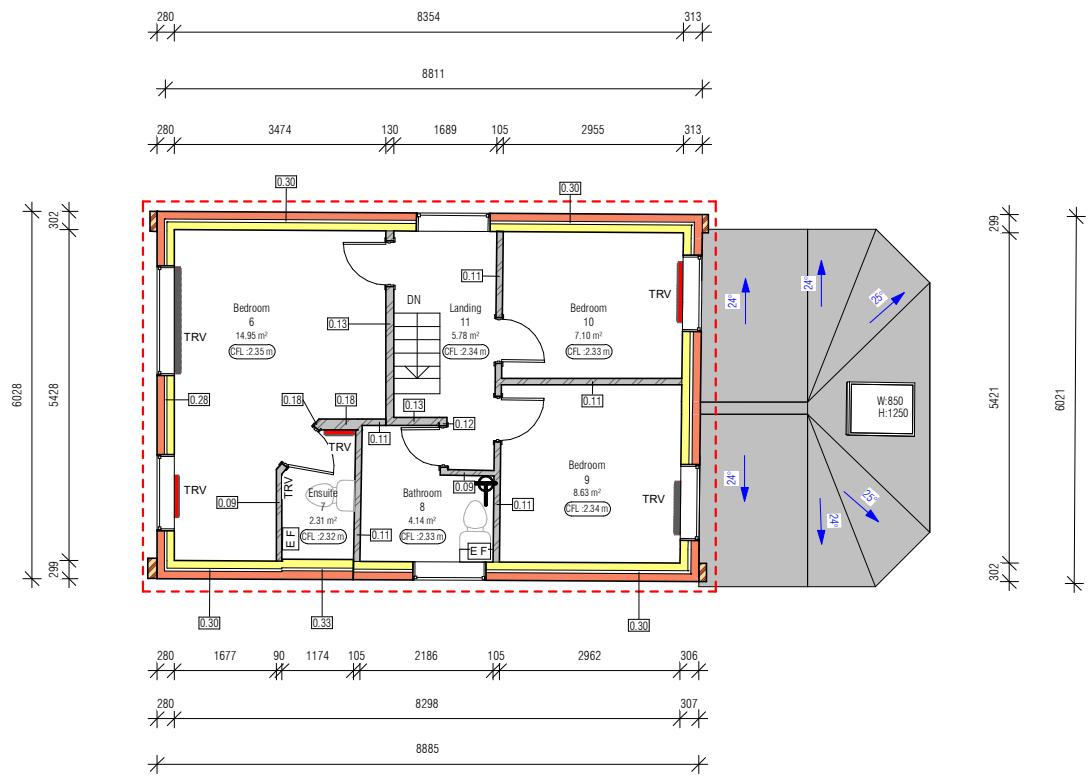

- Cavity Wall Construction
- Solid Brick Wall Construction
- Party Wall Construction
- Interior Wall Cut
- Timber Frame Construction
- Basic Wall (Not Insulated)
- Panel Wall
- System Build
- Stone Construction
- Ceiling Finish Level
- W: 00 Door Tags (mm)
- H: 00 Width x Height
- W: 00 Window Tags (mm)
- H: 00 Width x Height x Sill Height
- S: 00
- SGW Single Glazed Window
- DGW Double Glazed Window
- Construction type: Main Building
- Construction type: Extension 1
- Construction type: Extension 2
- Construction type: Extension 3
- Construction type: Extension 4
- Alley Floor
- Exposed Floor
- Electric Storage Heater
- Radiator
- Electric Meter
- Gas Meter
- Wi-Fi
- Heating Controls
- Consumer Unit
- Boiler
- Extractor Fan
- Programmer
- Secondary heating
- Thermostat Radiator Valve
- Alternative Wall
- Heat Loss Perimeter
- Fixed Light
- Low Energy Light
- Room Thermostat
- Hot Water Cylinder

1 FIRST FLOOR PLAN
1 : 75




True North Symbol



	Wall type	Floor type	Heat Loss Perimeter (M)	Party Wall Perimeter (M)	Alternative walls(M ²)	Floor Area (M ²)	Ceiling Height (M)
Main Building	Cavity as Built	Solid					
Extension 1							
Extension 2							
Extension 3							
Extension 4							

Project	Client :	
Postal code	Date	Drawing Number
Sheet First Floor Plan	18/11/2022	A03

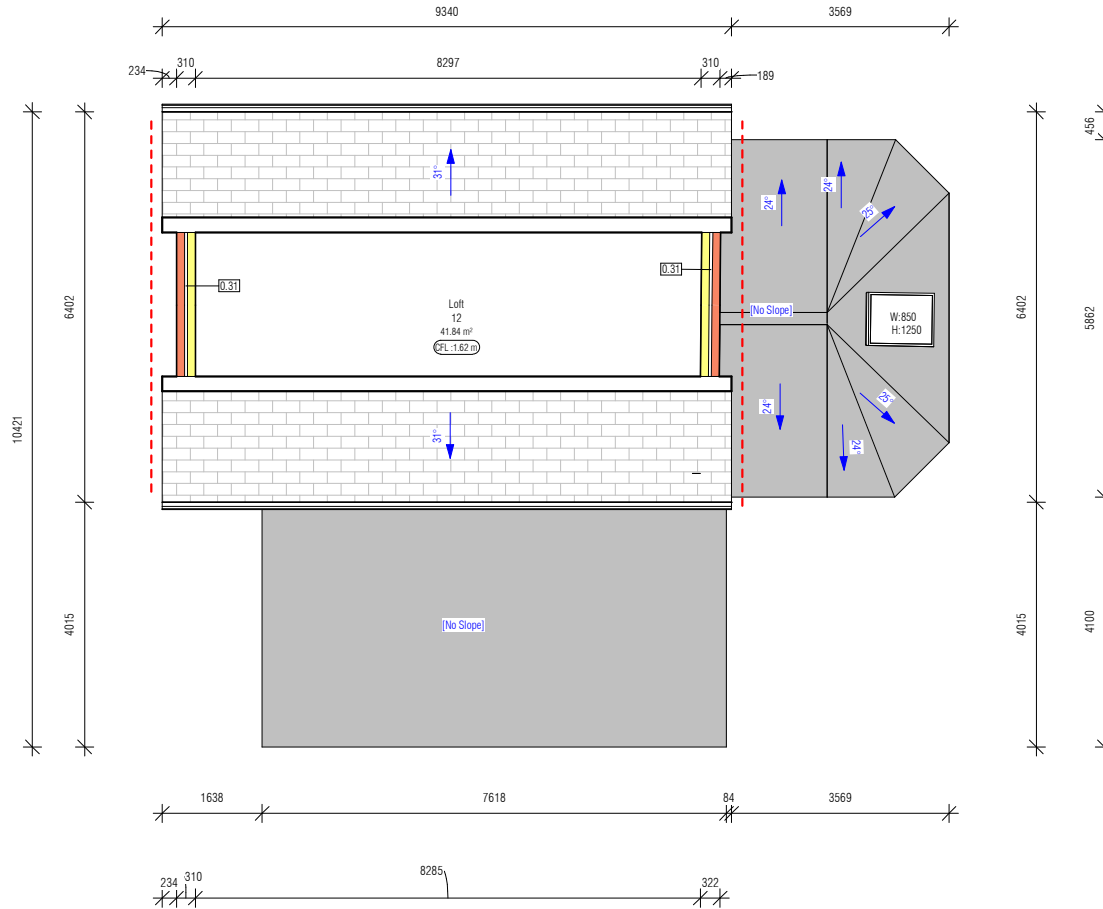

1 LOFT PLAN
1 : 75

	Cavity Wall Construction
	Solid Brick Wall Construction
	Party wall Construction
	Interior Wall Cut
	Timber Frame Construction
	Basic Wall (Not Insulated)
	Panel Wall
	System Build
	Stone Construction
	Ceiling Finish Level
	W: 00 H: 00 Door Tags (mm) Width x Height
	W: 00 H: 00 S: 00 Window Tags (mm) Width x Height x Sill Height
	SGW Single Glazed Window
	DGW Double Glazed Window
	Construction type: Main Building
	Construction type: Extension 1
	Construction type: Extension 2
	Construction type: Extension 3
	Construction type: Extension 4
	Alley Floor
	Exposed Floor
	Electric Storage Heater
	Radiator
	Electric Meter
	Gas Meter
	Wi-Fi
	H C Heating Controls
	C U Consumer Unit
	B Boiler
	E F Extractor Fan
	PROG Programmer
	S H Secondary heating
	TRV Thermostat Radiator Valve
	TTTTTT Alternative Wall
	Heat Loss Perimeter
	Fixed Light
	Low Energy Light
	Room Thermostat
	(HW) Hot Water Cylinder




True North Symbol



	Wall type	Floor type	Heat Loss Perimeter (M)	Party Wall Perimeter (M)	Alternative walls(M²)	Floor Area (M²)	Ceiling Height (M)
Main Building	Cavity as Built	Solid					
Extension 1							
Extension 2							
Extension 3							
Extension 4							

Project	Client :	
Postal code	Date	Drawing Number
Sheet Loft Plan	18/11/2022	A04

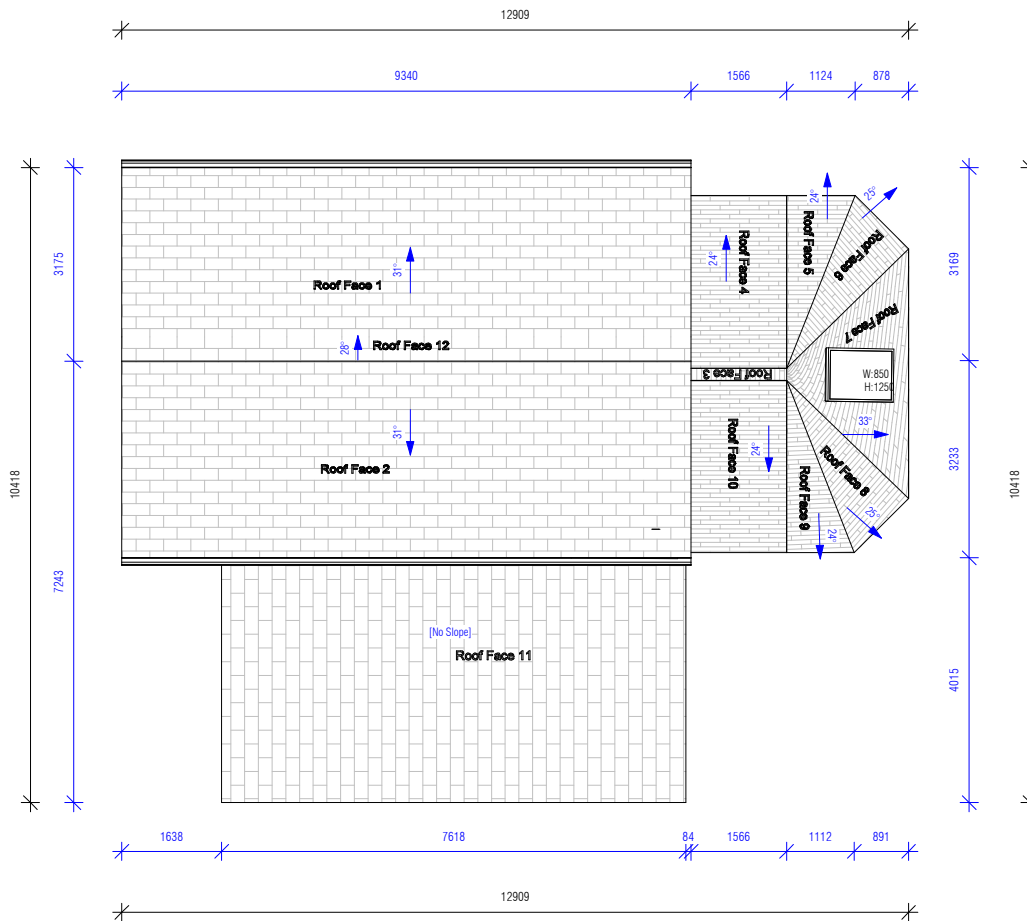

True North Symbol

1 ROOF PLAN
1 : 75



Project

Postal code


Sheet

Roof Plan


Client :	
Date	Drawing Number
18/11/2022	A05

WALL TYPE

	Party wall Construction
	Solid Brick Wall Construction
	Cavity Wall Construction
	Timber Frame Construction
	Basic Wall (Not Insulated)
	Stone Construction
	System Build

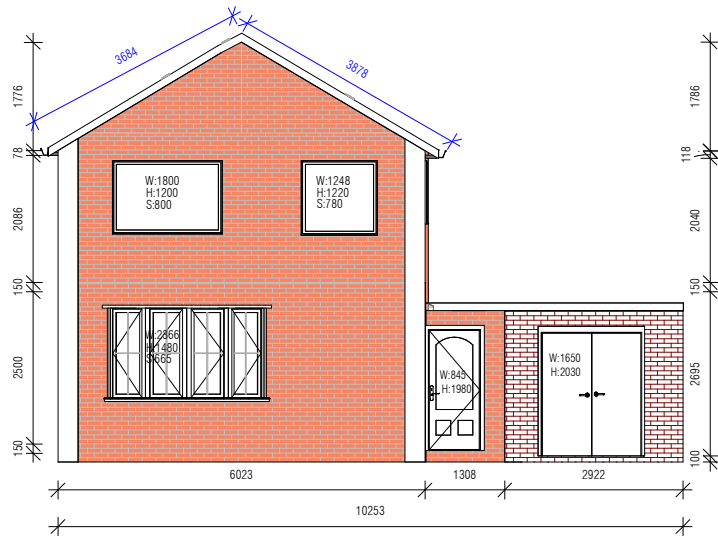

1 FRONT ELEVATION
1 : 75

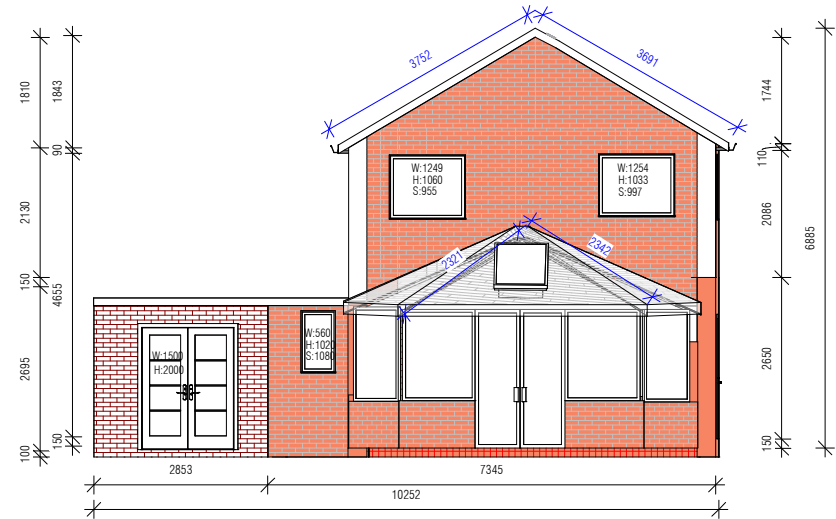


2 REAR ELEVATION
1 : 75




Project	Client :	
Postal code	Date	Drawing Number
Sheet Elevations	18/11/2022	A06

WALL TYPE

	Party wall Construction
	Solid Brick Wall Construction
	Cavity Wall Construction
	Timber Frame Construction
	Basic Wall (Not Insulated)
	Stone Construction
	System Build

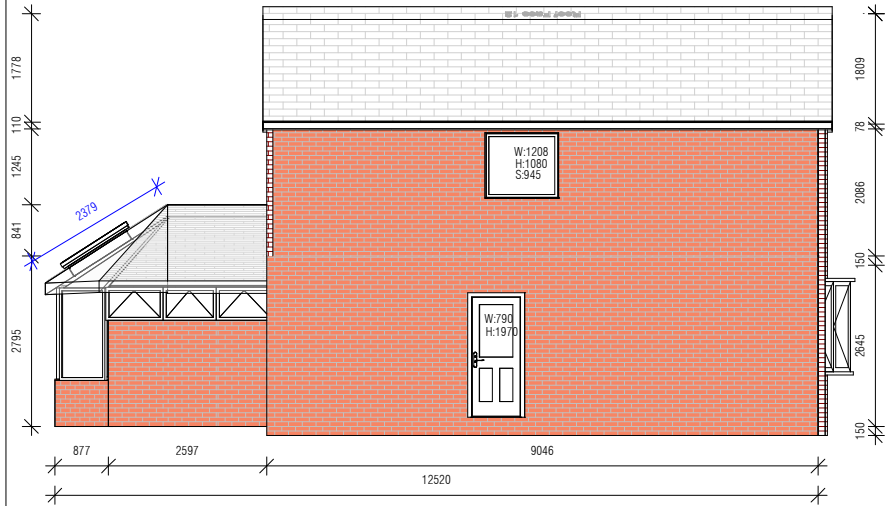

1 LEFT ELEVATION
1 : 75

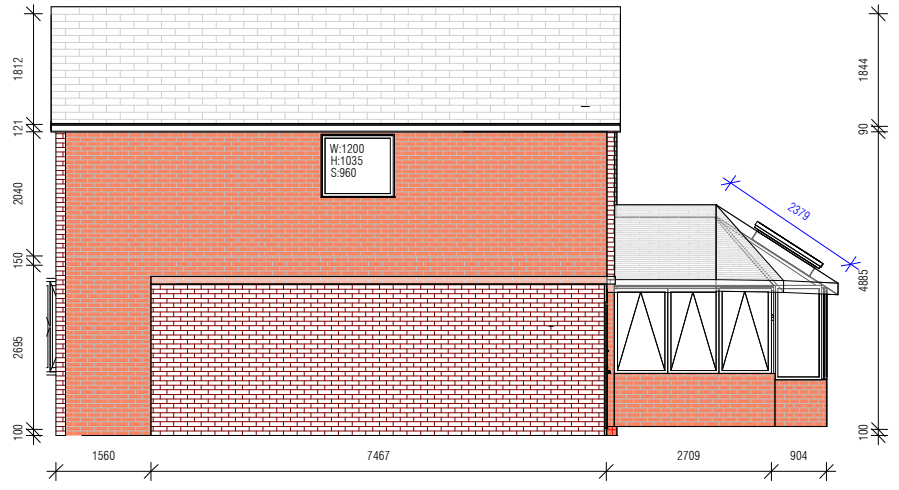

2 RIGHT ELEVATION
1 : 75



AIM Housing

Project	Client :	
Postal code	Date	Drawing Number
Sheet Elevations	18/11/2022	A07